


KEY PLAN  
N.T.S



PARTIAL PROPERTY PLAN  
SCALE 1:300

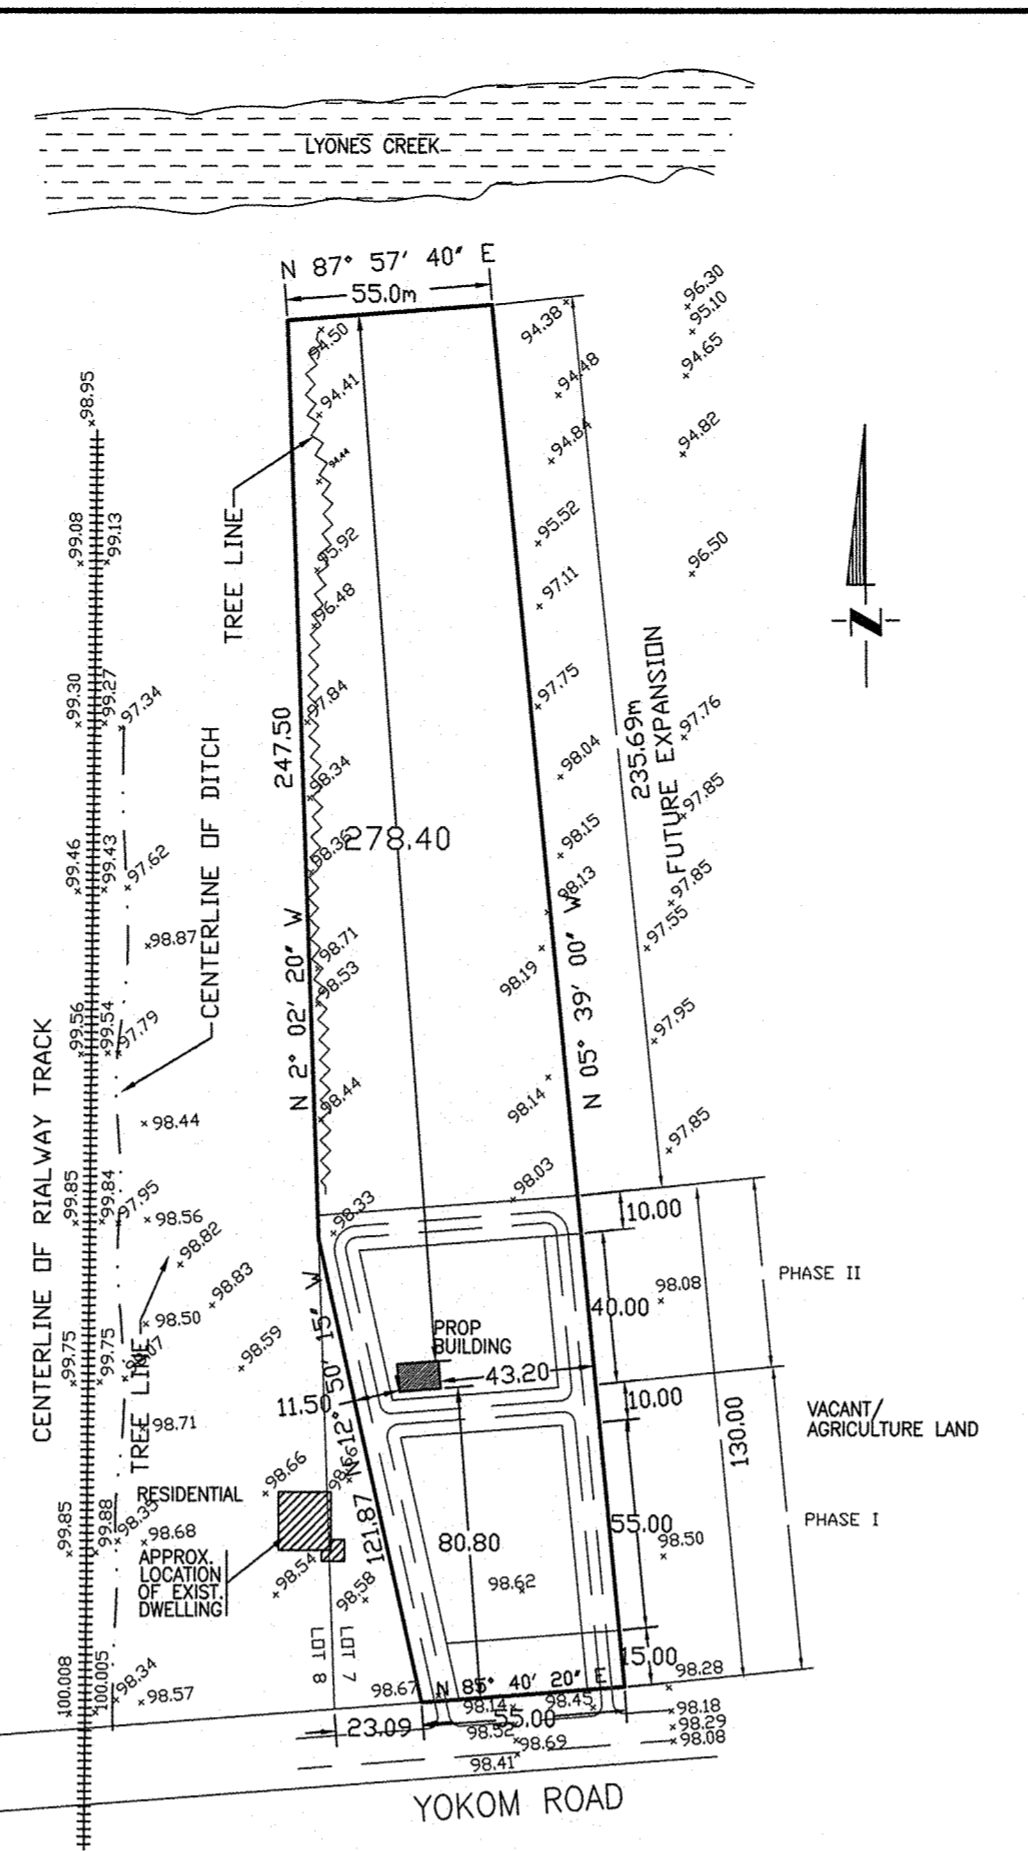

PROPERTY PLAN  
SCALE 1:2000

NAME	DATE	PLOT	REMARKS
1 BASIC MARCEL	27/12/1989		
2 BASIC MUMIN	24/01/1990		
3 MDOLA CASSIM AHMED	23/07/1990		
4 PASANBASOVIC NUAMER	01/12/1992		
5 SINANGIC SERIF MIRZA	24/12/1992		
6 HARB HAMDU	26/12/1992		
7 KARACHI HASAN	03/08/1993	19	
8 ANSARI NISAR AHMED	12/01/1994	34	
9 KHALIJI AFROZ	08/03/1994	28	
10 QURESHI MANZUR	26/08/1994	25	
11 QADRI FEHMIDA	28/08/1994	26	
12 HAJ AHMED YOUSUF TAHA	24/05/1995	4	CHILD
13 HARB ABDEL SALAM	14/10/1995	53	
14 RADOVIC BABY BOY	29/10/1995	5	BABY
15 KARQSMAN DGLU MUALLA	06/02/1996	18	
16 HARB CHAMCA	28/09/1996	52	
17 AHMED HASANUDDIN	22/03/1997	54	
18 SULEIMAN AMIN ANIL	28/08/1994	6	CHILD
19 IDRIS MUHAMED ABDULLA	19/09/1997	51	
20 ISLAMOVIC MARCUS	18/11/1997	50	
21 NESSA MEHERUN	19/02/1998	3	CHILD
22 ZUKANDVIC RASHIDA	23/03/1998	49	
23 CHAUDHRY ANWAR	28/03/1998	47	
24 HUSSEIN HUSAMEL DIN	18/11/1997	46	
25 MDHAMED SULEIMAN ABDALA	25/07/1998		
26 FADLALLA BABY	09/09/1998	8	BABY
27 SULIMAN MDHAMED	16/09/1998	2	
28 MUSTAFA MAHMOUD	09/11/1998	48	
29 ALDMAR NUHAL	17/12/1998	9	BABY
30 RAZA IMAN SONDUS	25/02/1999	7	CHILD
31 CHAARANI MICHAEL ZOUHIR	26/06/1999	44	
32 NASIC PASINIA	20/08/1999	42	
33 SASKIN VASVA	09/10/1999	43	
34 SULIMAN BUTHINA	11/10/1999	41	
35 AL HAMI EHMIDA HASSAN	17/11/1999	40	CHILD
36 HASAN MDHAMED	21/01/2000	10	
37 GREWAL ABDUL	15/03/2000	39	
38 DMAR SABINEN MDHAMED	08/04/2000	38	
39 BAWA ELSIE HELINA	07/05/2000	37	
40 MUSSE MDHAMED	14/07/2000	16	
41 SALIH AWADALLA	27/07/2000	15	
42 HARODNANI MDHAMED HUSSEIN	12/08/2000	36	
43 ALHAJ AHMED SAMMY	10/01/2001	35	BABY
44 DZONLIC HALDA	14/03/2001	76	
45 EL-KAYED MDHAMED	20/08/2001	75	
46 KHALFALLA AVATIF ABDUL KARIM	22/10/2001	74	
47 UPPAL RAFAKAT KHATOON	13/11/2001	73	
48 HANNORA DIAA	25/11/2001	72	
49 ISKANDARANY MADANY MDHAMED	11/12/2001	13	STILL BIRTH
50 ESMEL, ABDURAHMAN	11/12/2001	12	
51 LAXMIDHAR, ASHABI	12/07/2002	71	
52 ABDELGADER, GAMER	20/07/2002	70	
53 ABDELGADER, AHMED EMAD	20/07/2002	12A	
54 ABDELGADER, NABIL EMAD	20/07/2002	11	
55 SEVKER, MEHMEY	17/08/2002	69	
56 VAVDA EBRAHIM CASSIM	26/10/2002	68	
57 JAMIL HAFIZA	06/02/2003	11A	F0ETUS
58 KABA SEYDDU	14/03/2003	67	
59 HUSSEIN LIBAN AHMED	08/05/2003	66	
60 REKIC MUHAREM	11/02/2004	64A	
61 BASIC BABY BOY	20/02/2004	5A	
62 HAGI AHMED	17/03/2004	5B	STILL BIRTH
63 BASIC HANCA	20/03/2004	63	
64 ADEN SADIA	24/06/2004	5C	F0ETUS
65 SAYED HASSAN	28/08/2004	62	
66 VAVDA HAJIRA	24/10/2004	63	

GAS: YK04020  
MUNICIPALITY OF NIAGARA FALLS

REV.	ISSUED FOR APPROVALS	REVISION	DATE	INIT.
0	ISSUED FOR APPROVALS			

DRAFTING MI
CHECKED BY ZA



**CITY OF NIAGARA FALLS**  
  
**NIAGARA ENGINEERING**  
 CONSULTING ENGINEERS  
 18 CHESSINGTON STREET  
 ST. CATHARINES, ONTARIO L2S 3R4  
 PHONE (905) 984-4145 FAX (905) 984-6996

**ISLAMIC SOCIETY OF NIAGARA PENINSULA**  
**NIAGARA ISLAMIC CEMETERY**  
**SITE PLAN**

DCT 4, 2004	
SCALE	1:300
DWG No.	MUSLIM-CEM
MUN. REF. No.	
REV.	0